


Baugebiet "Baarblick" Behla

WA 1-3	II
GRZ 0.4	O
WH max. 6.50 m FH max. 8.50 m	

Ortsschild
Geplanter Standort

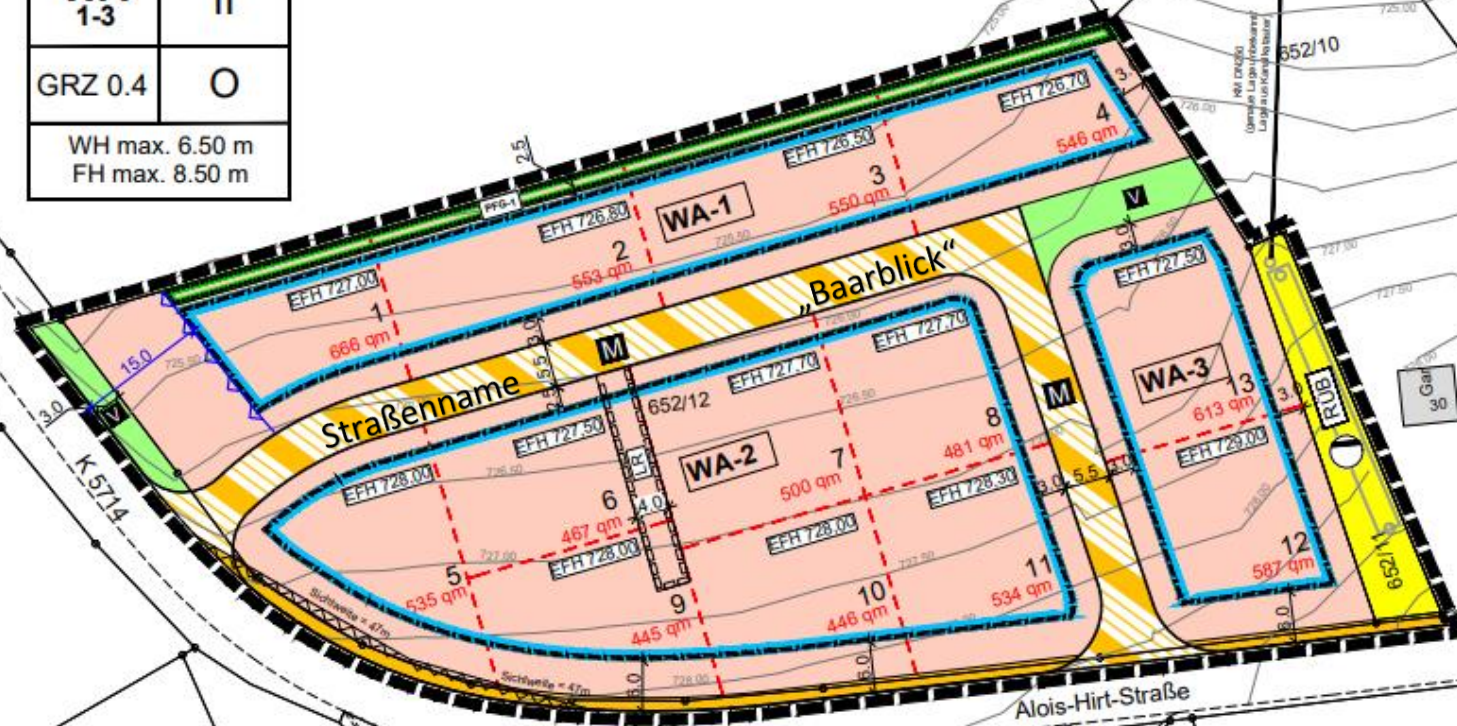

Alois-Hirt-Straße

Grunde